


RS = 0.025 BR  
Torrente Afra

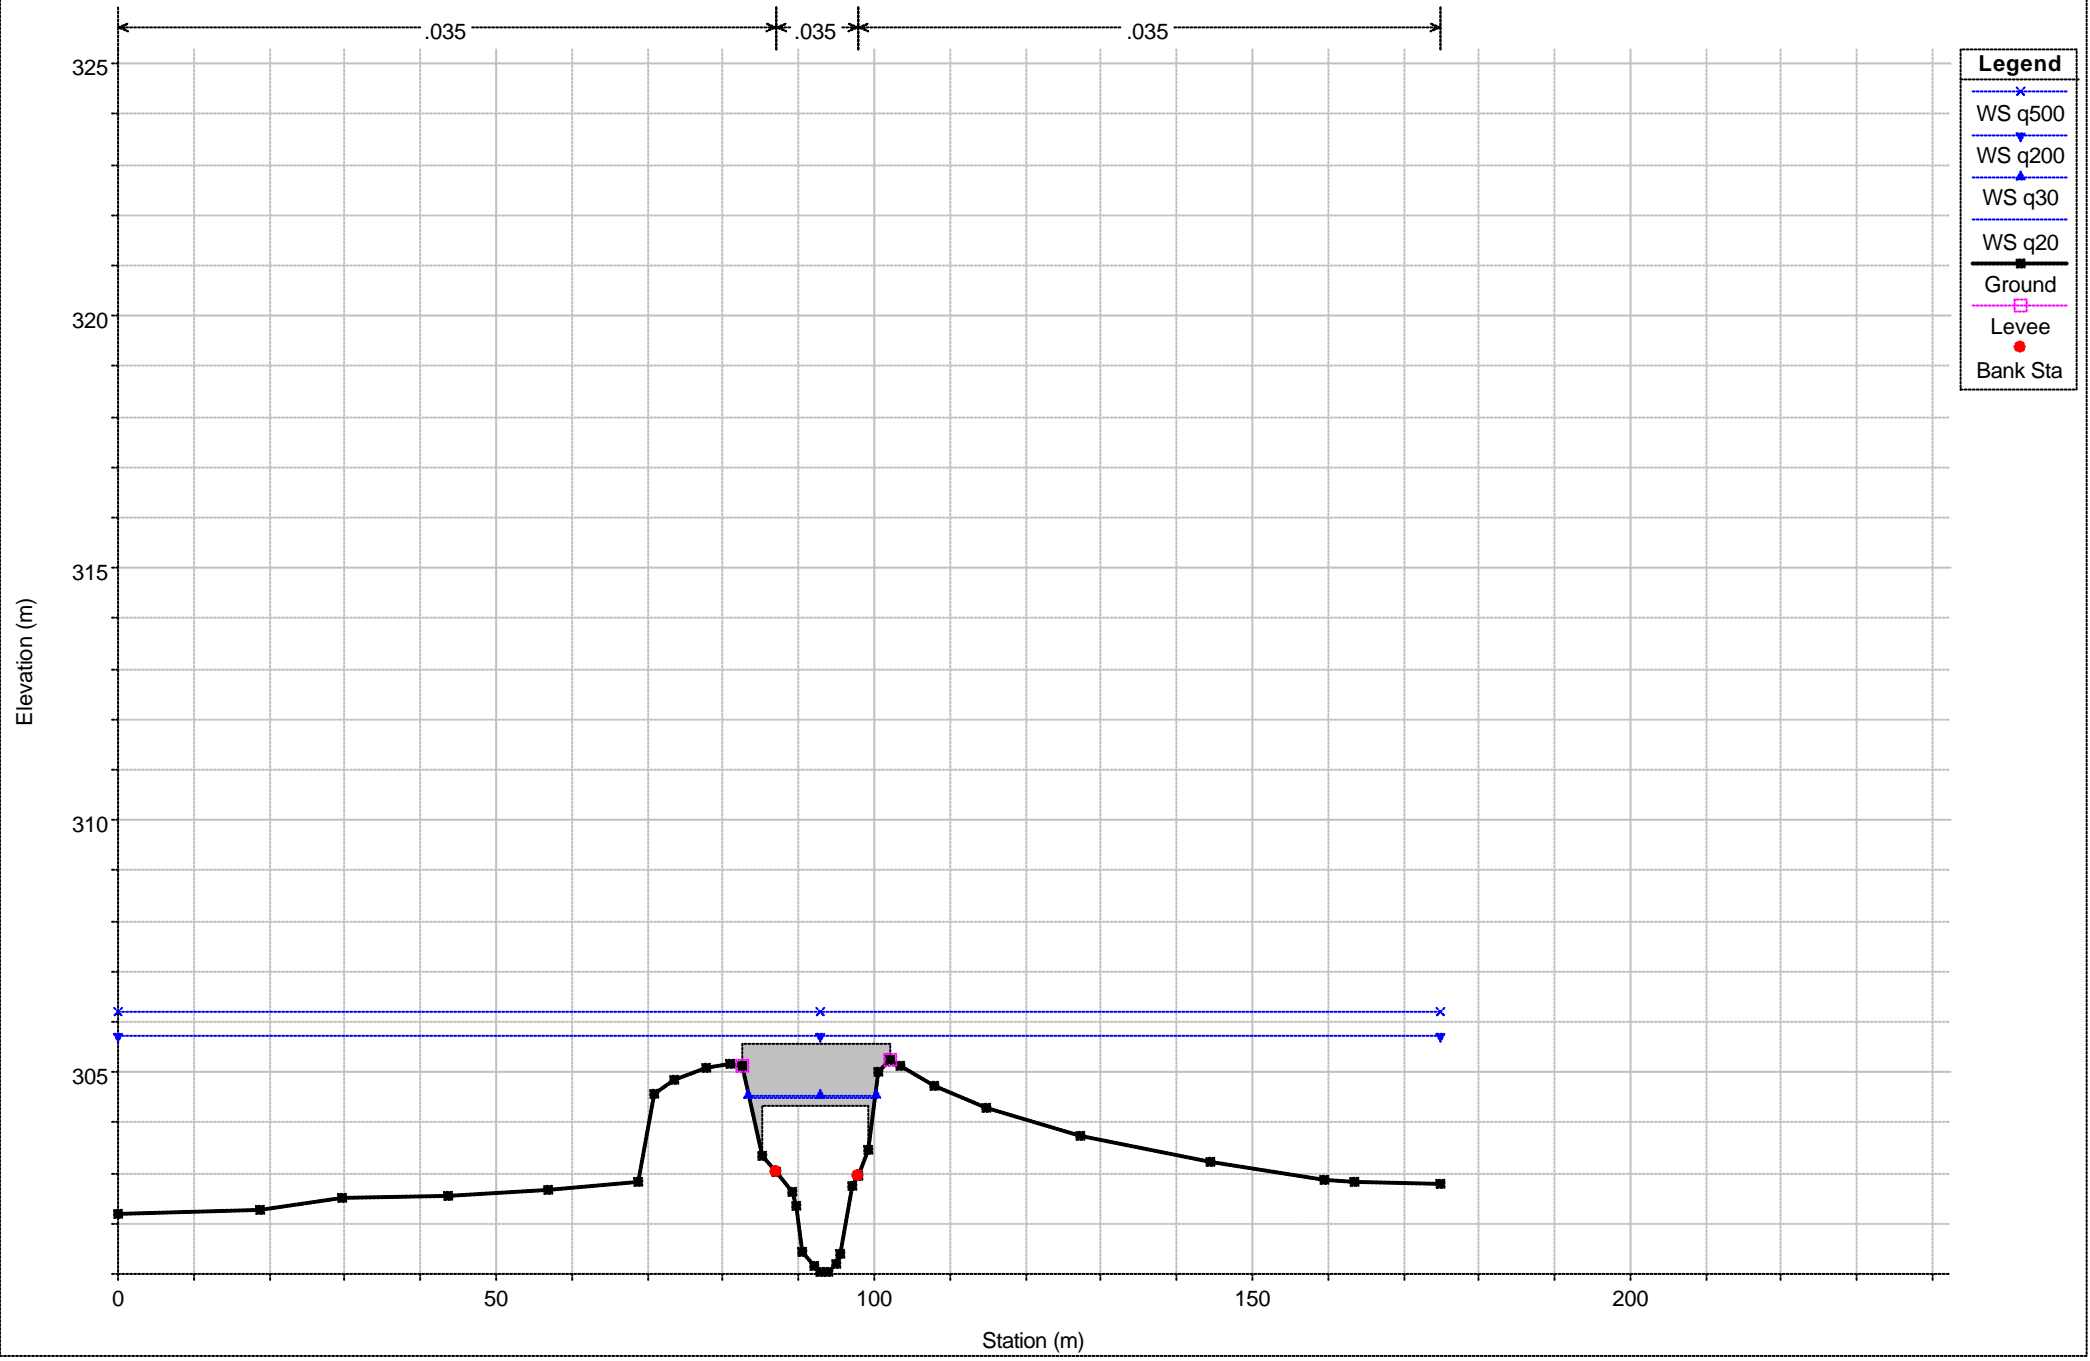

1 cm Horiz. = 10 m 1 cm Vert. = 1.5 m