


RS = 0.09 afra11
Torrente Afra

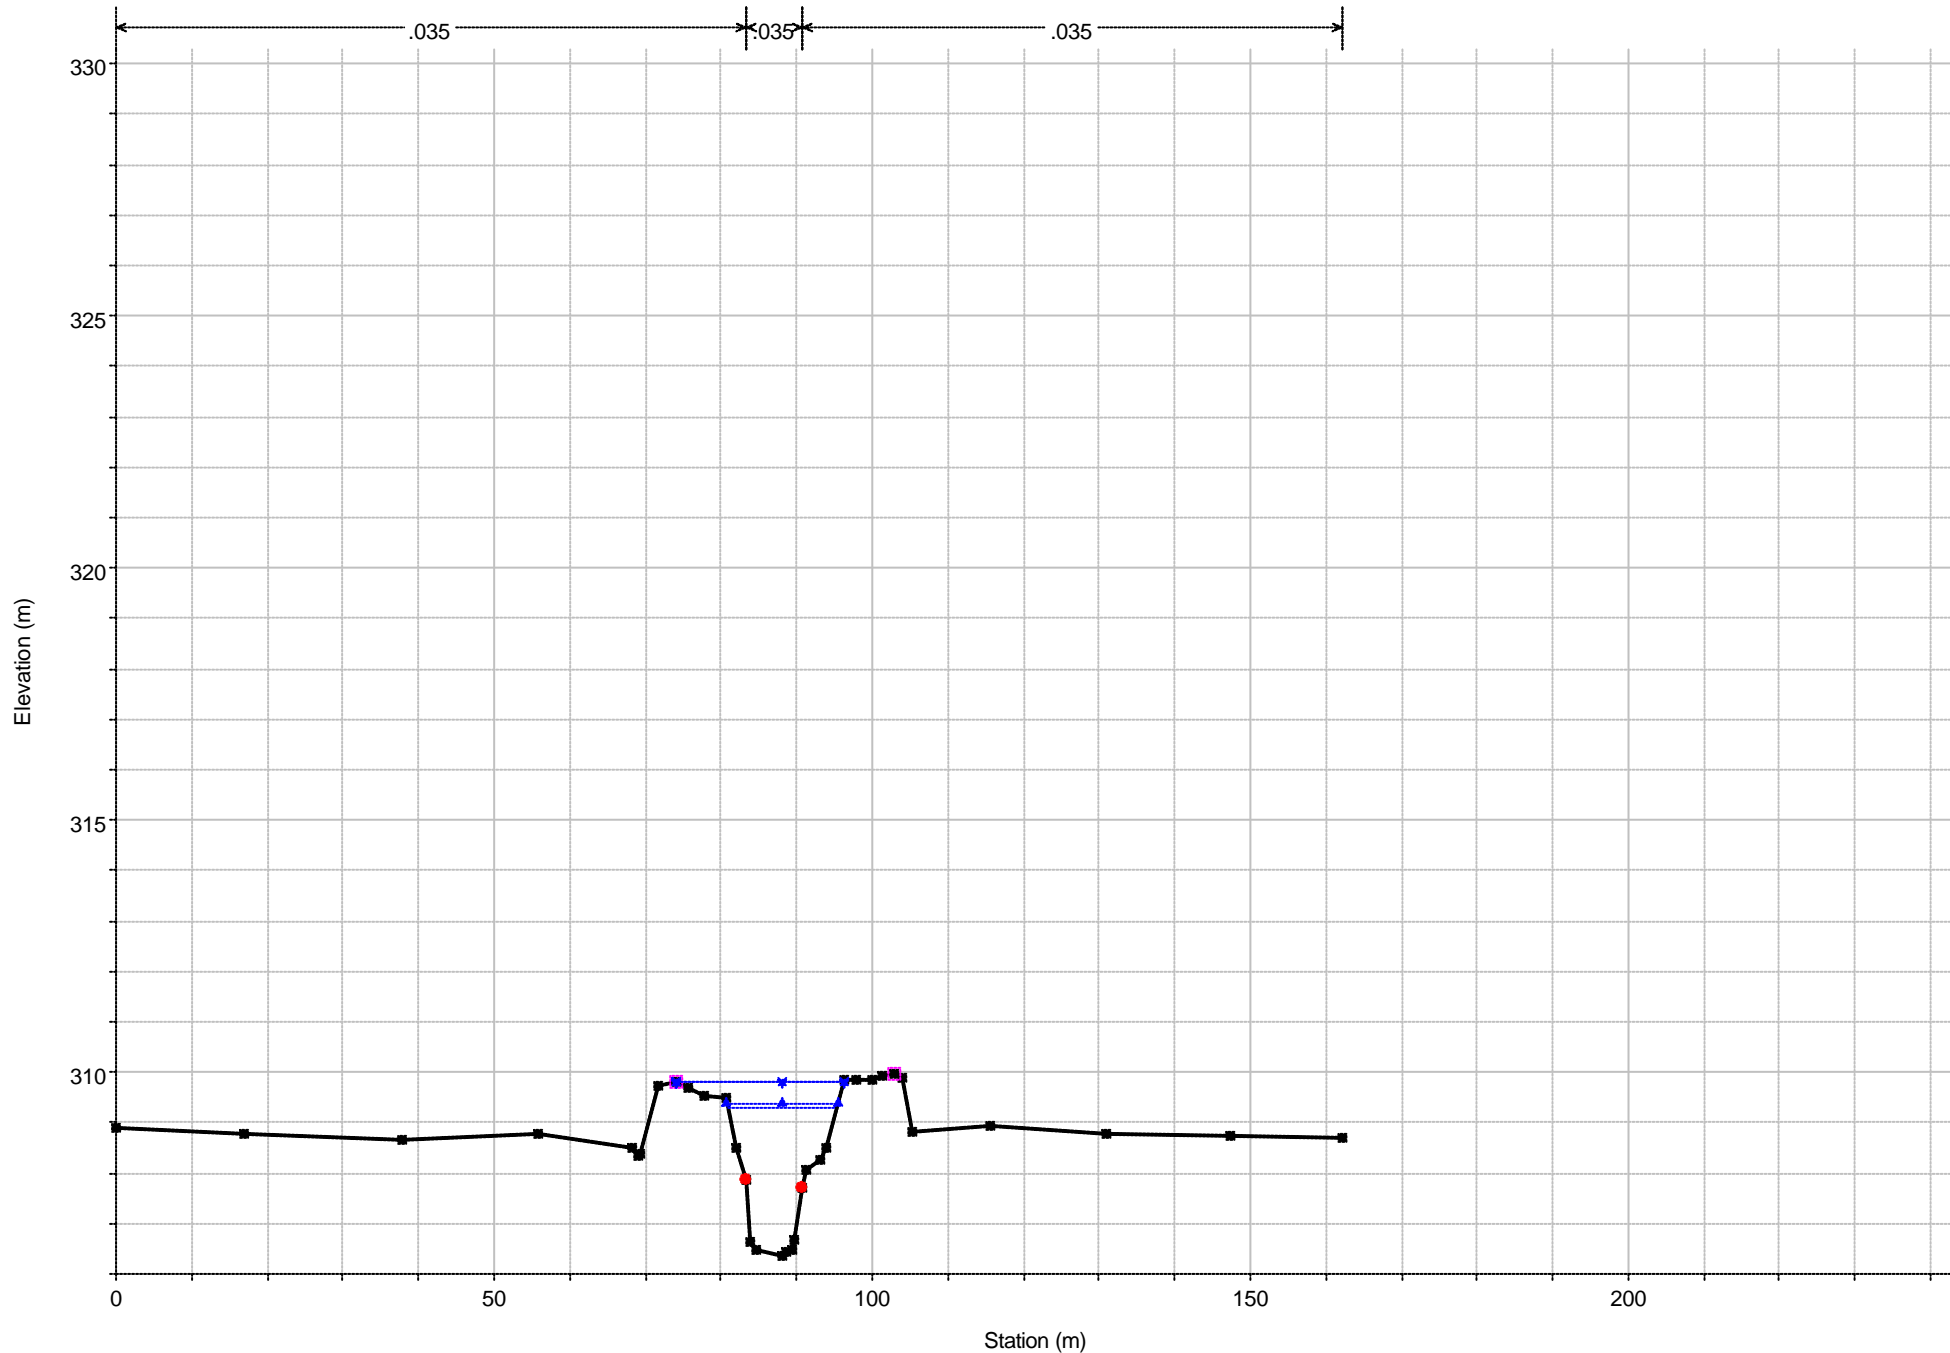

Legend

- WS q200
- WS q500
- WS q30
- WS q20
- Ground
- Levee
- Bank Sta

1 cm Horiz. = 10 m 1 cm Vert. = 1.5 m