


RS = 3.8 afra07

Torrente Afra

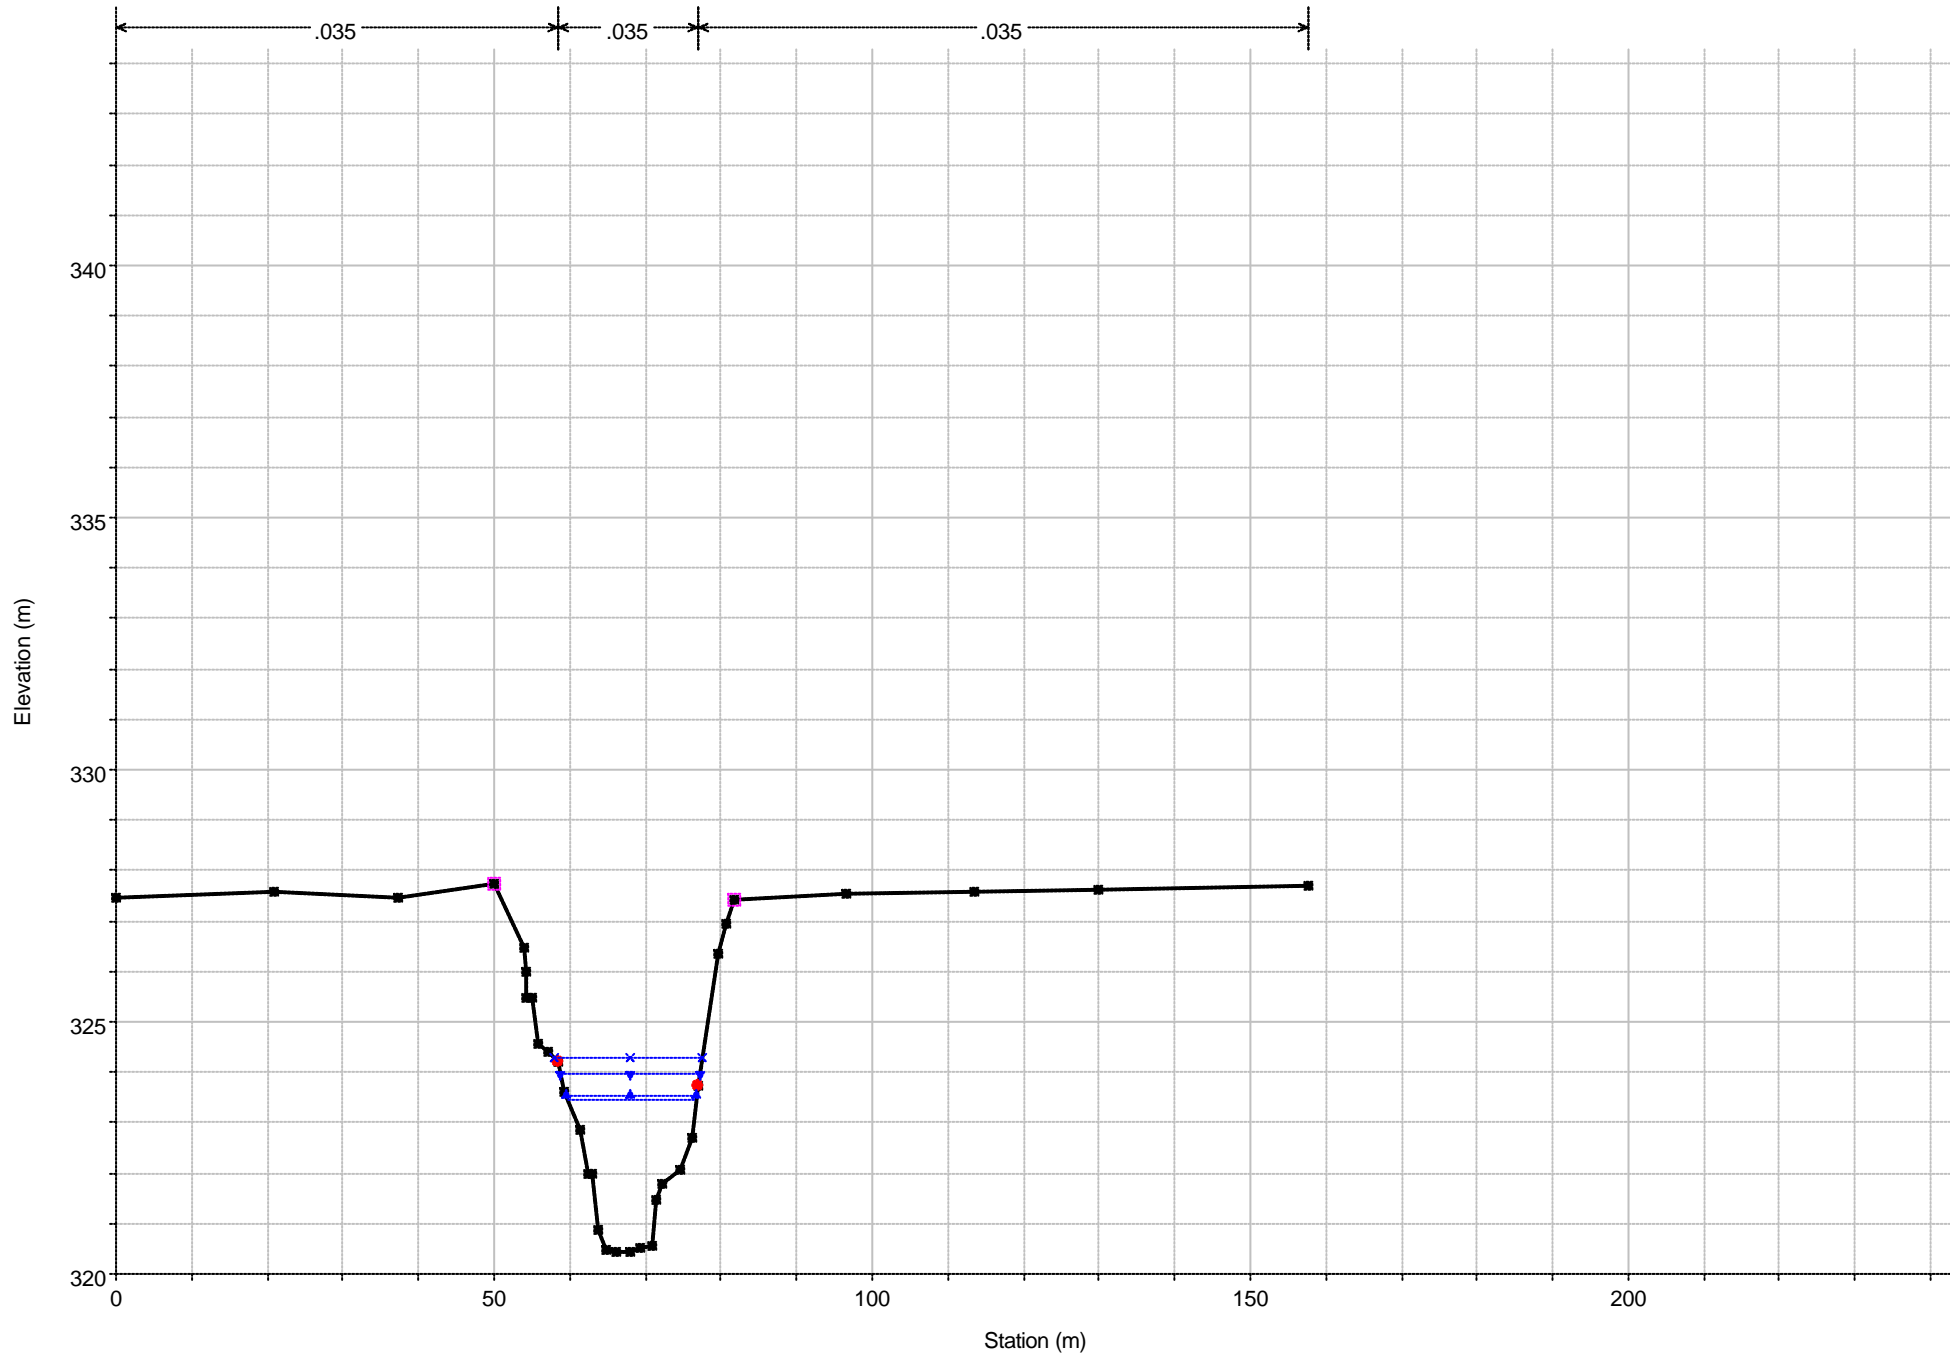

1 cm Horiz. = 10 m 1 cm Vert. = 1.5 m