


RS = 4.3 afra06copia
Torrente Afra

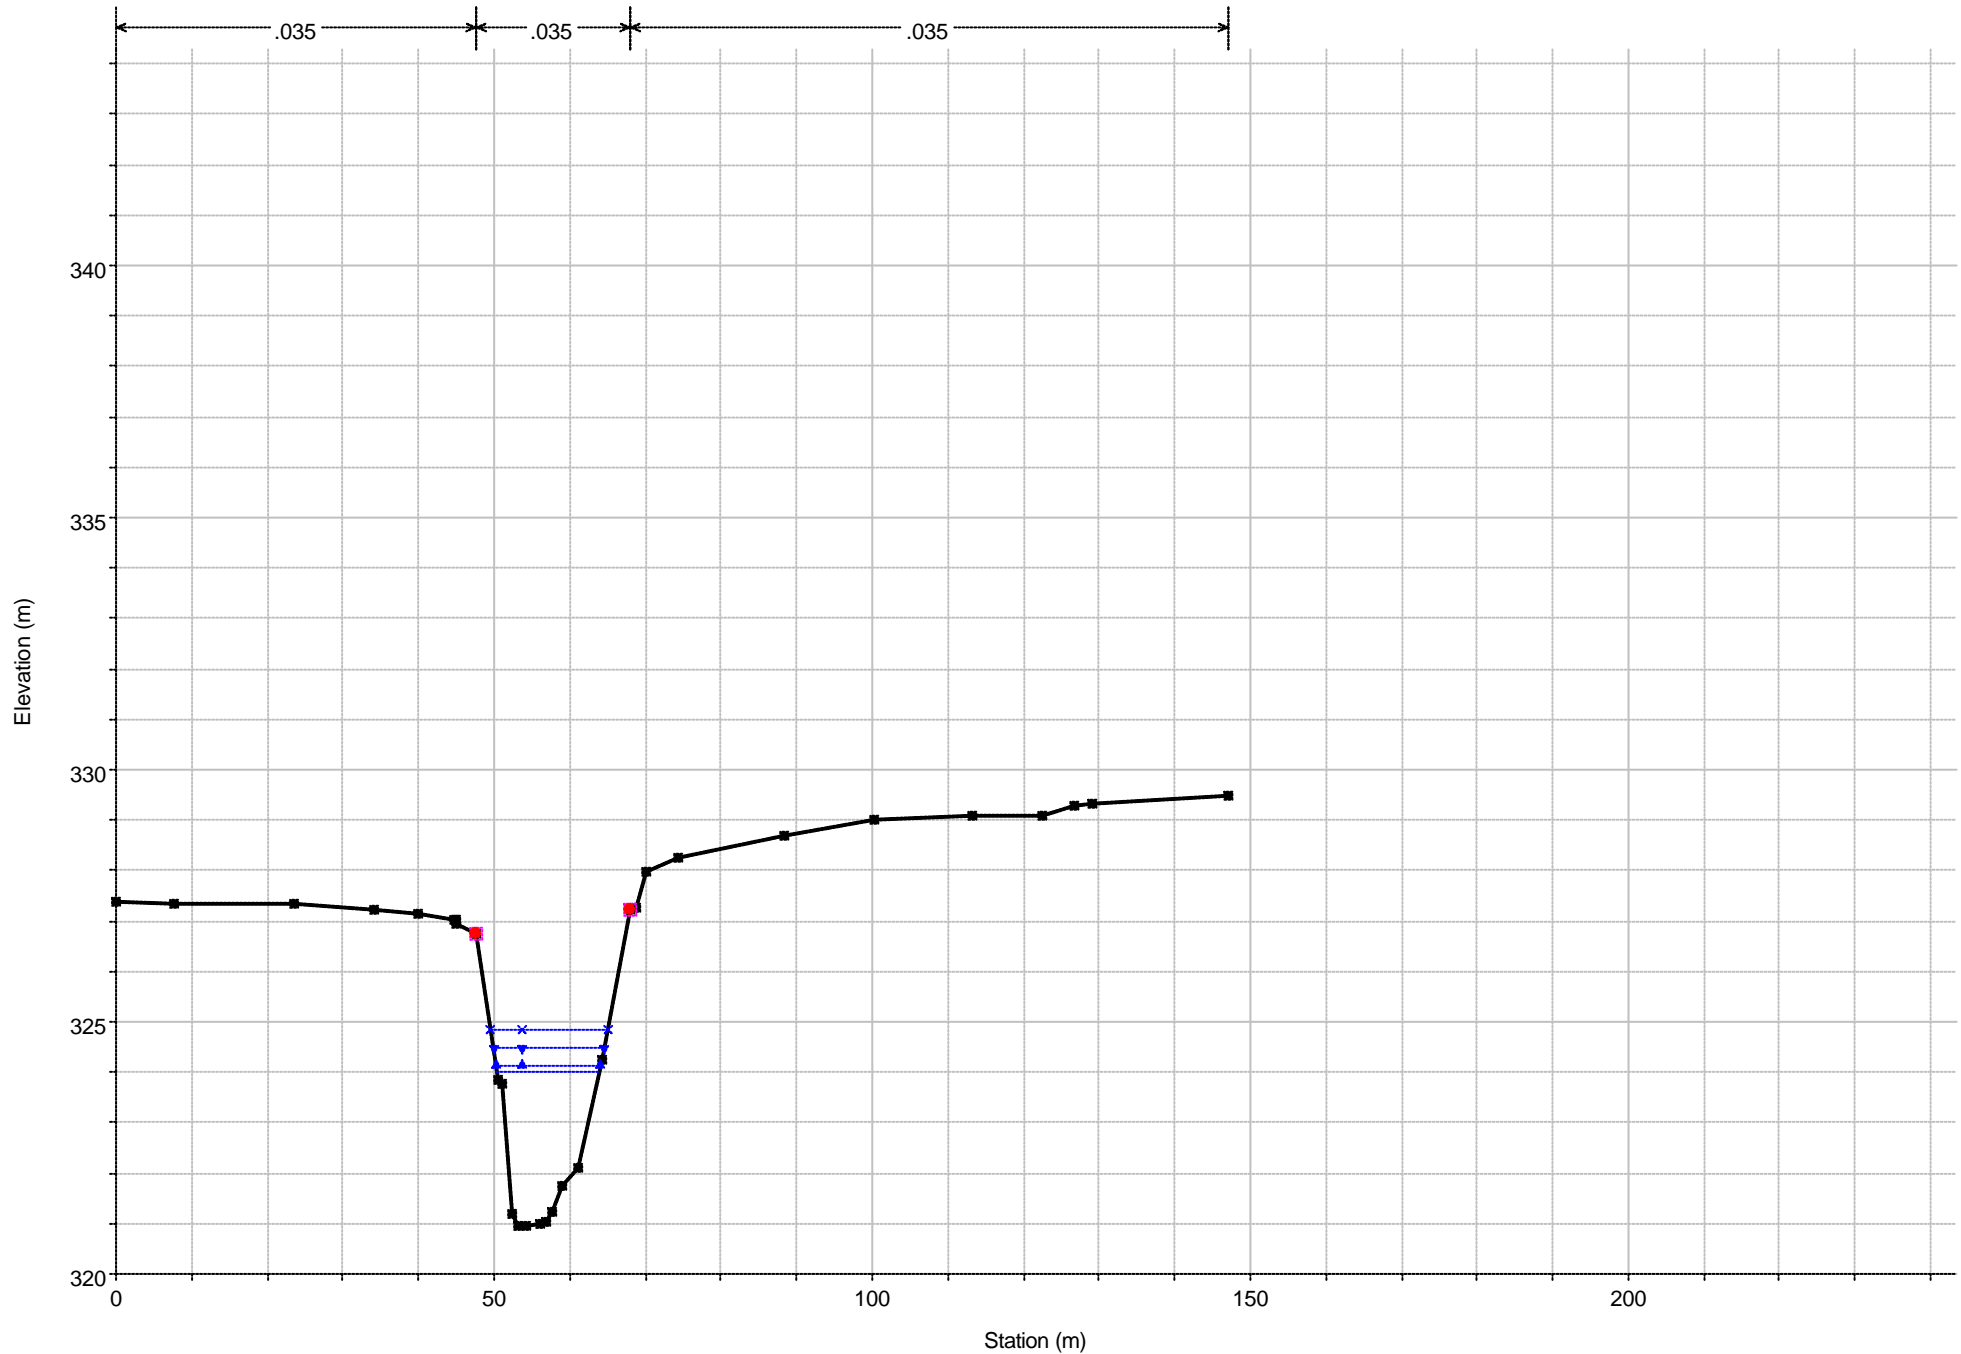

1 cm Horiz. = 10 m 1 cm Vert. = 1.5 m