


RS = 22.7 BR  
Torrente Infernaccio

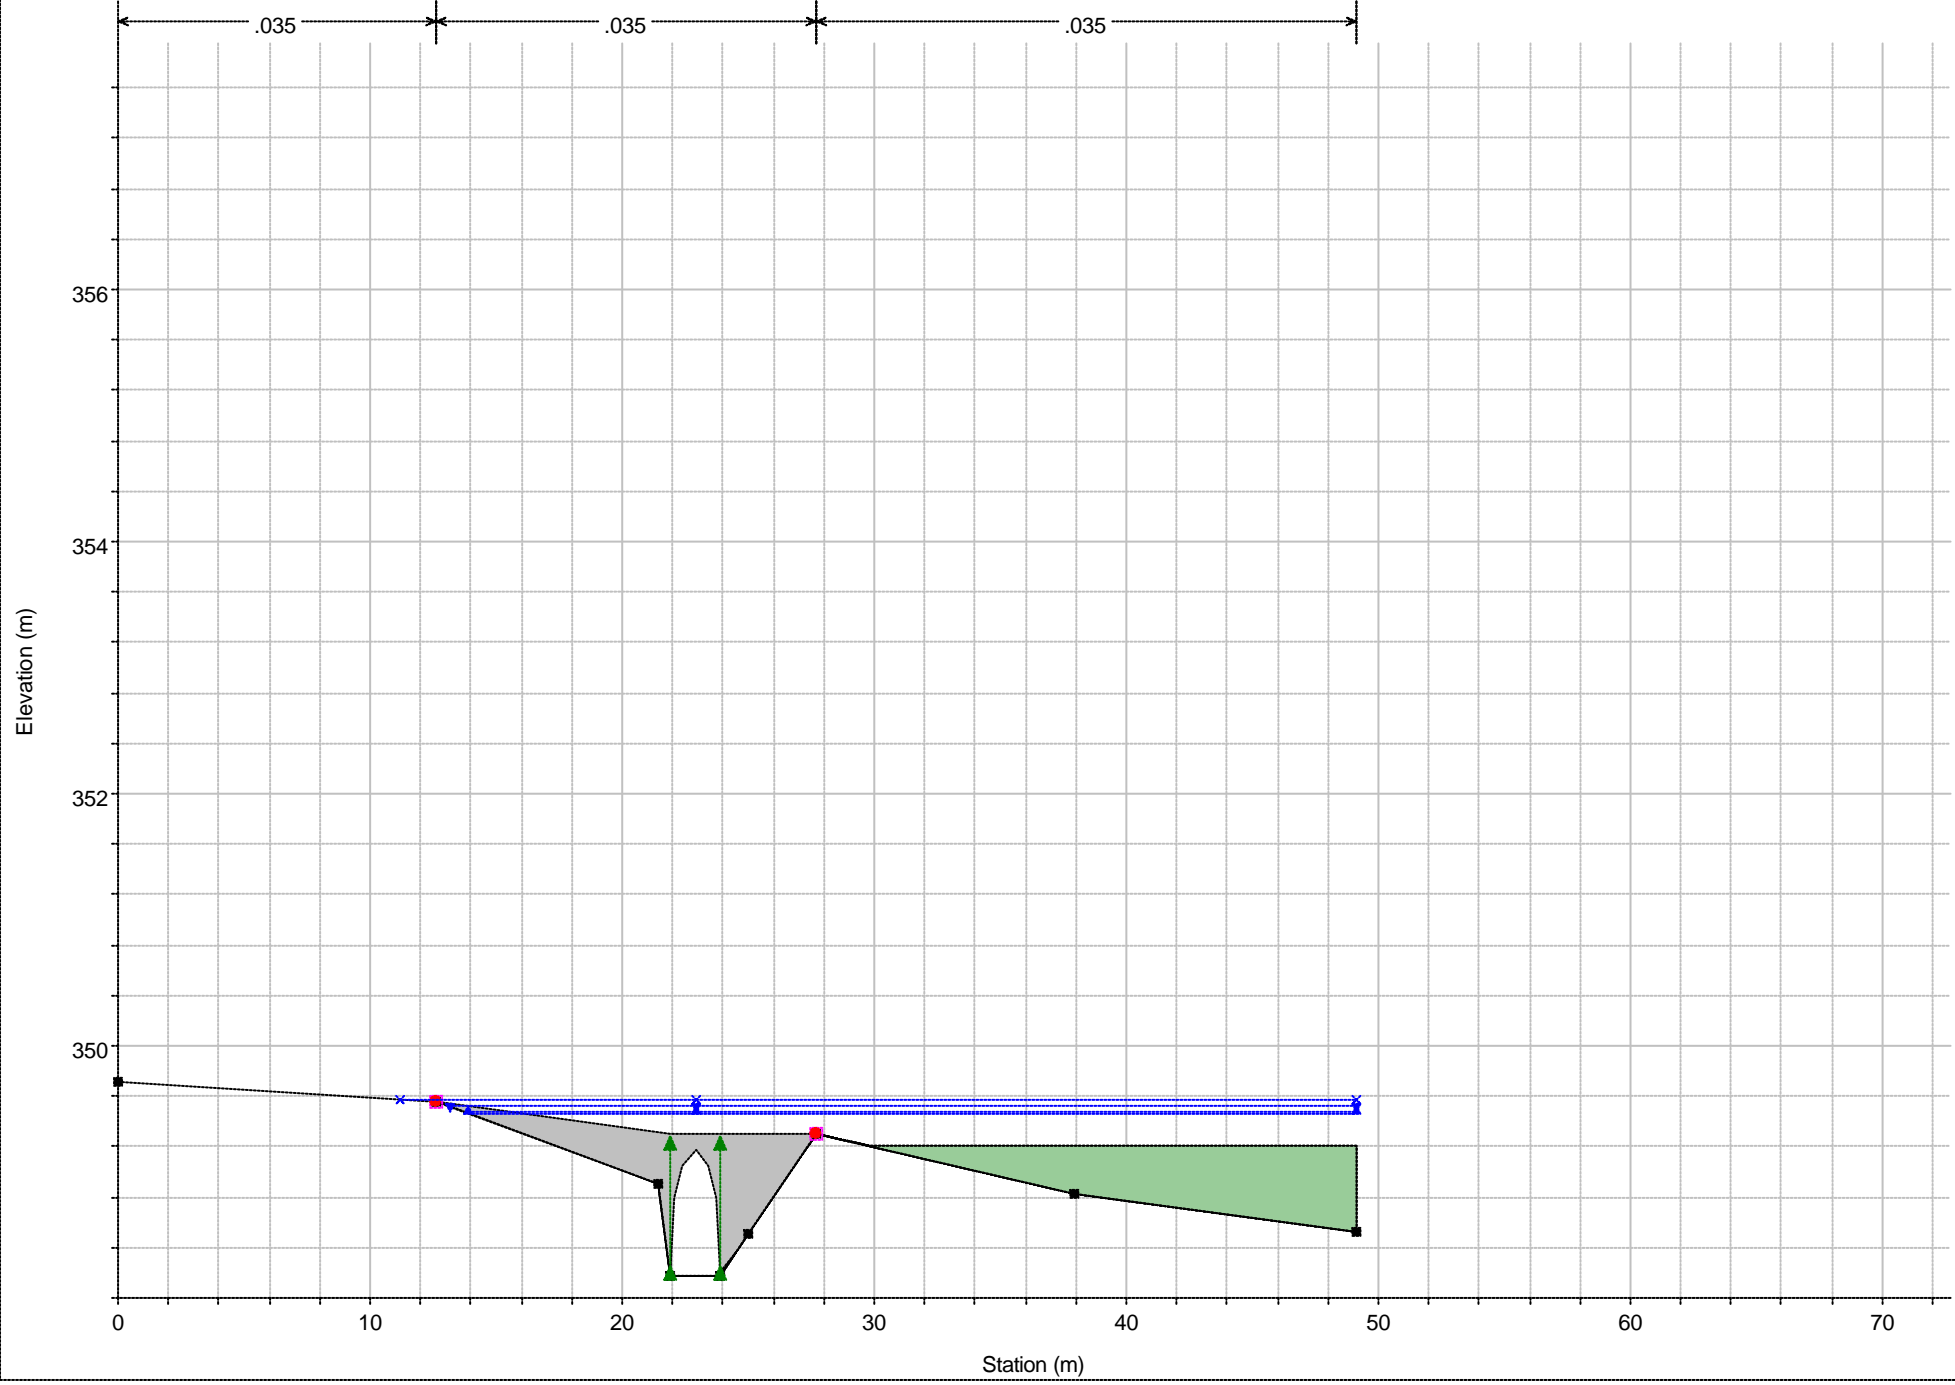

- Legend
- WS q500
- WS q200
- WS q30
- WS q20
- Ground
- Levee
- Ineff
- Bank Sta

1 cm Horiz. = 3 m 1 cm Vert. = 0.6 m