



RS = 0.5 Culv
Fossatone

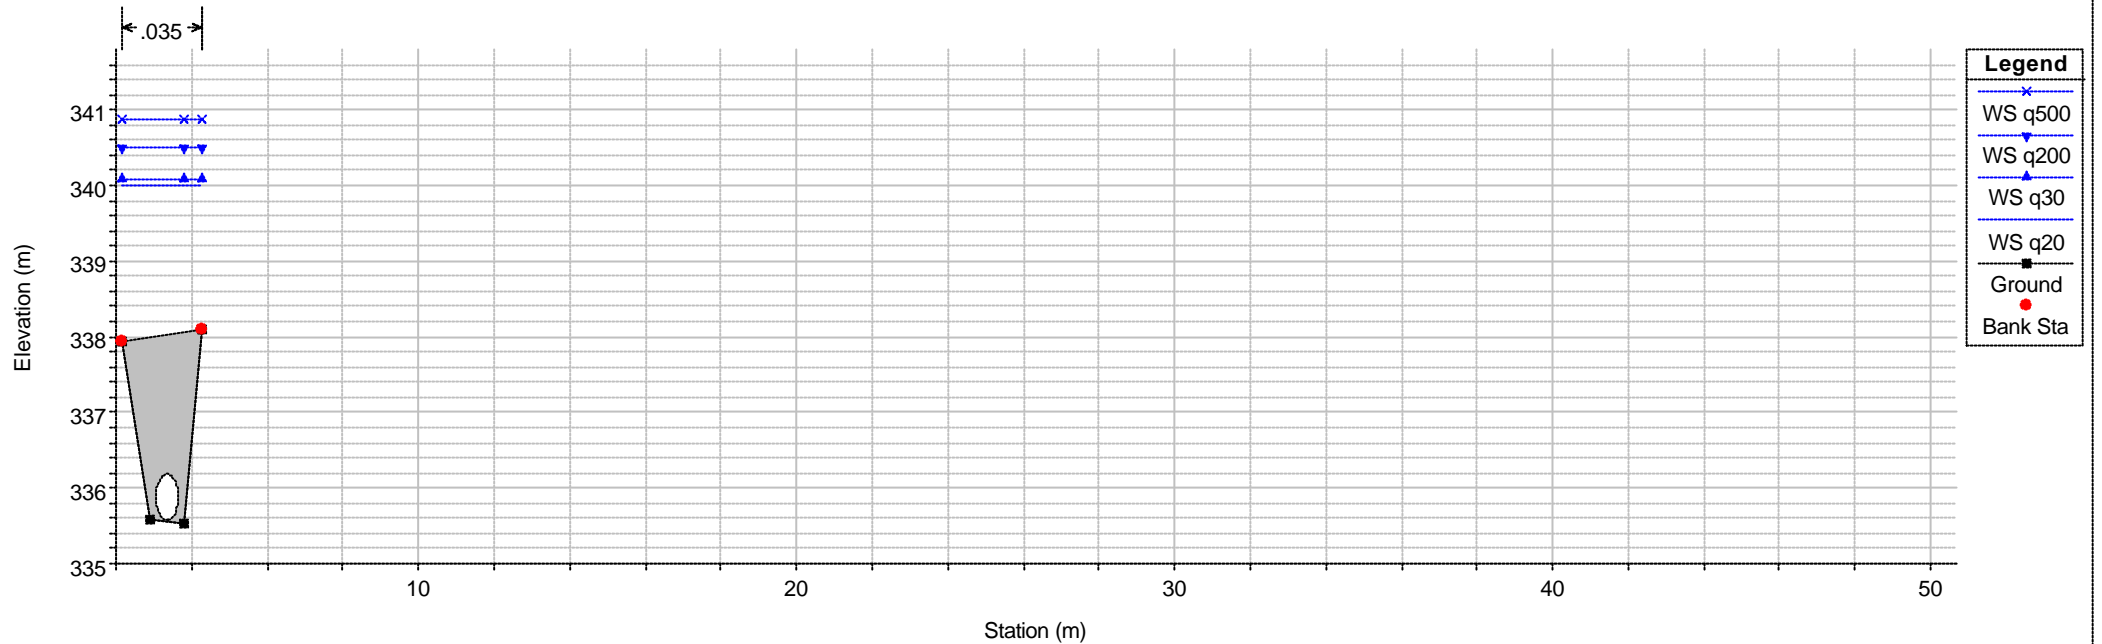

RS = 0.5 Culv
Fossatone

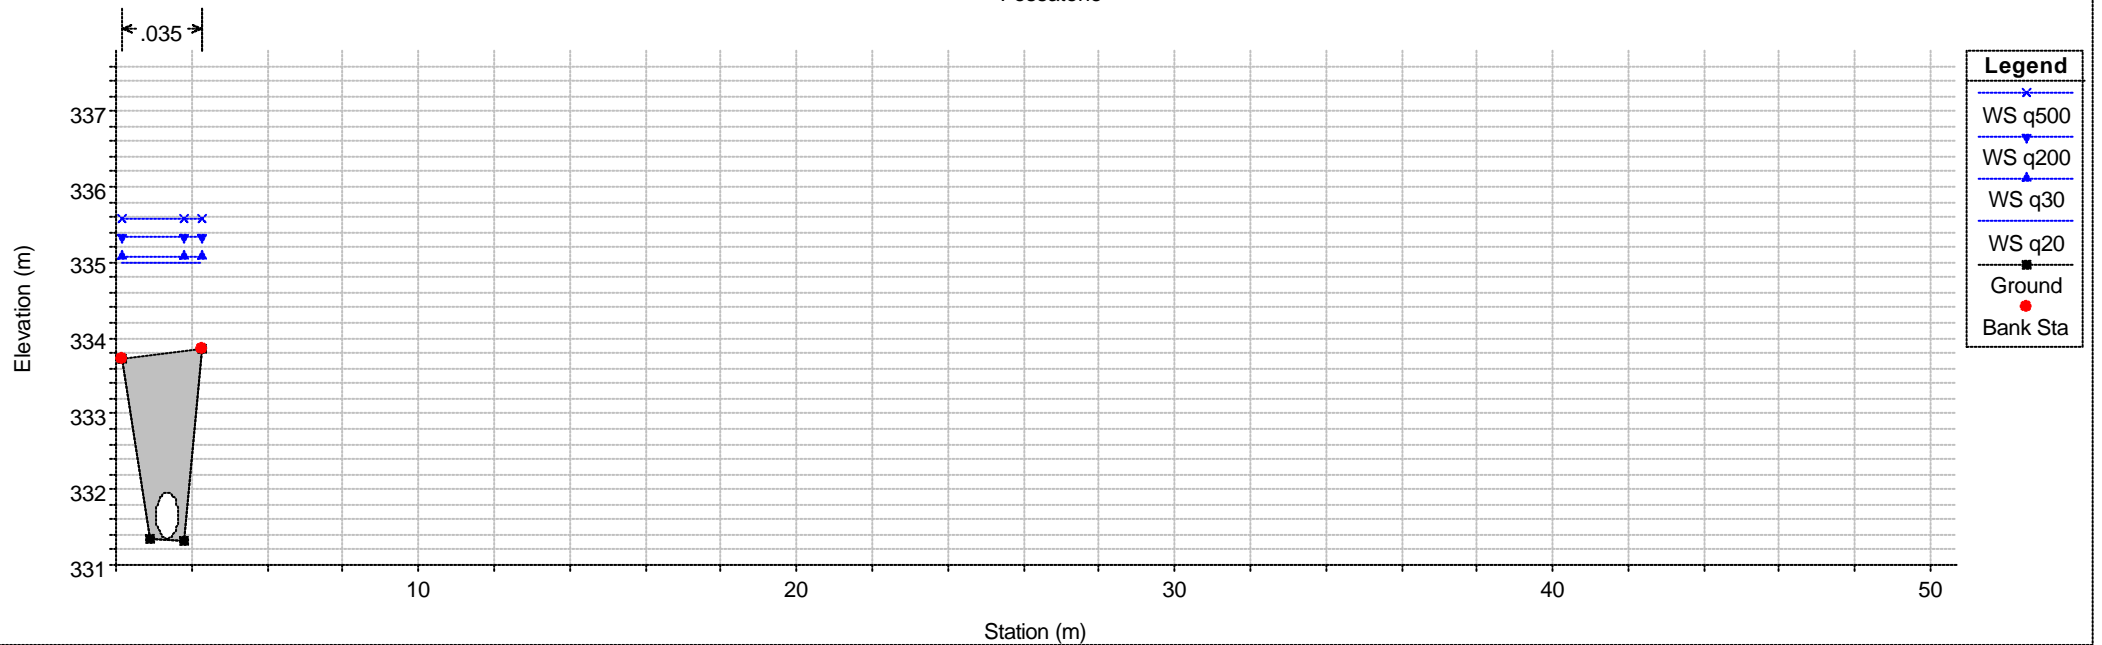

1 cm Horiz. = 2 m 1 cm Vert. = 1 m